



REG.	STATE	PROJECT	SHEET NO.	TOTAL SHEETS
3	D.C.	STP - 1116 (27)	106	206

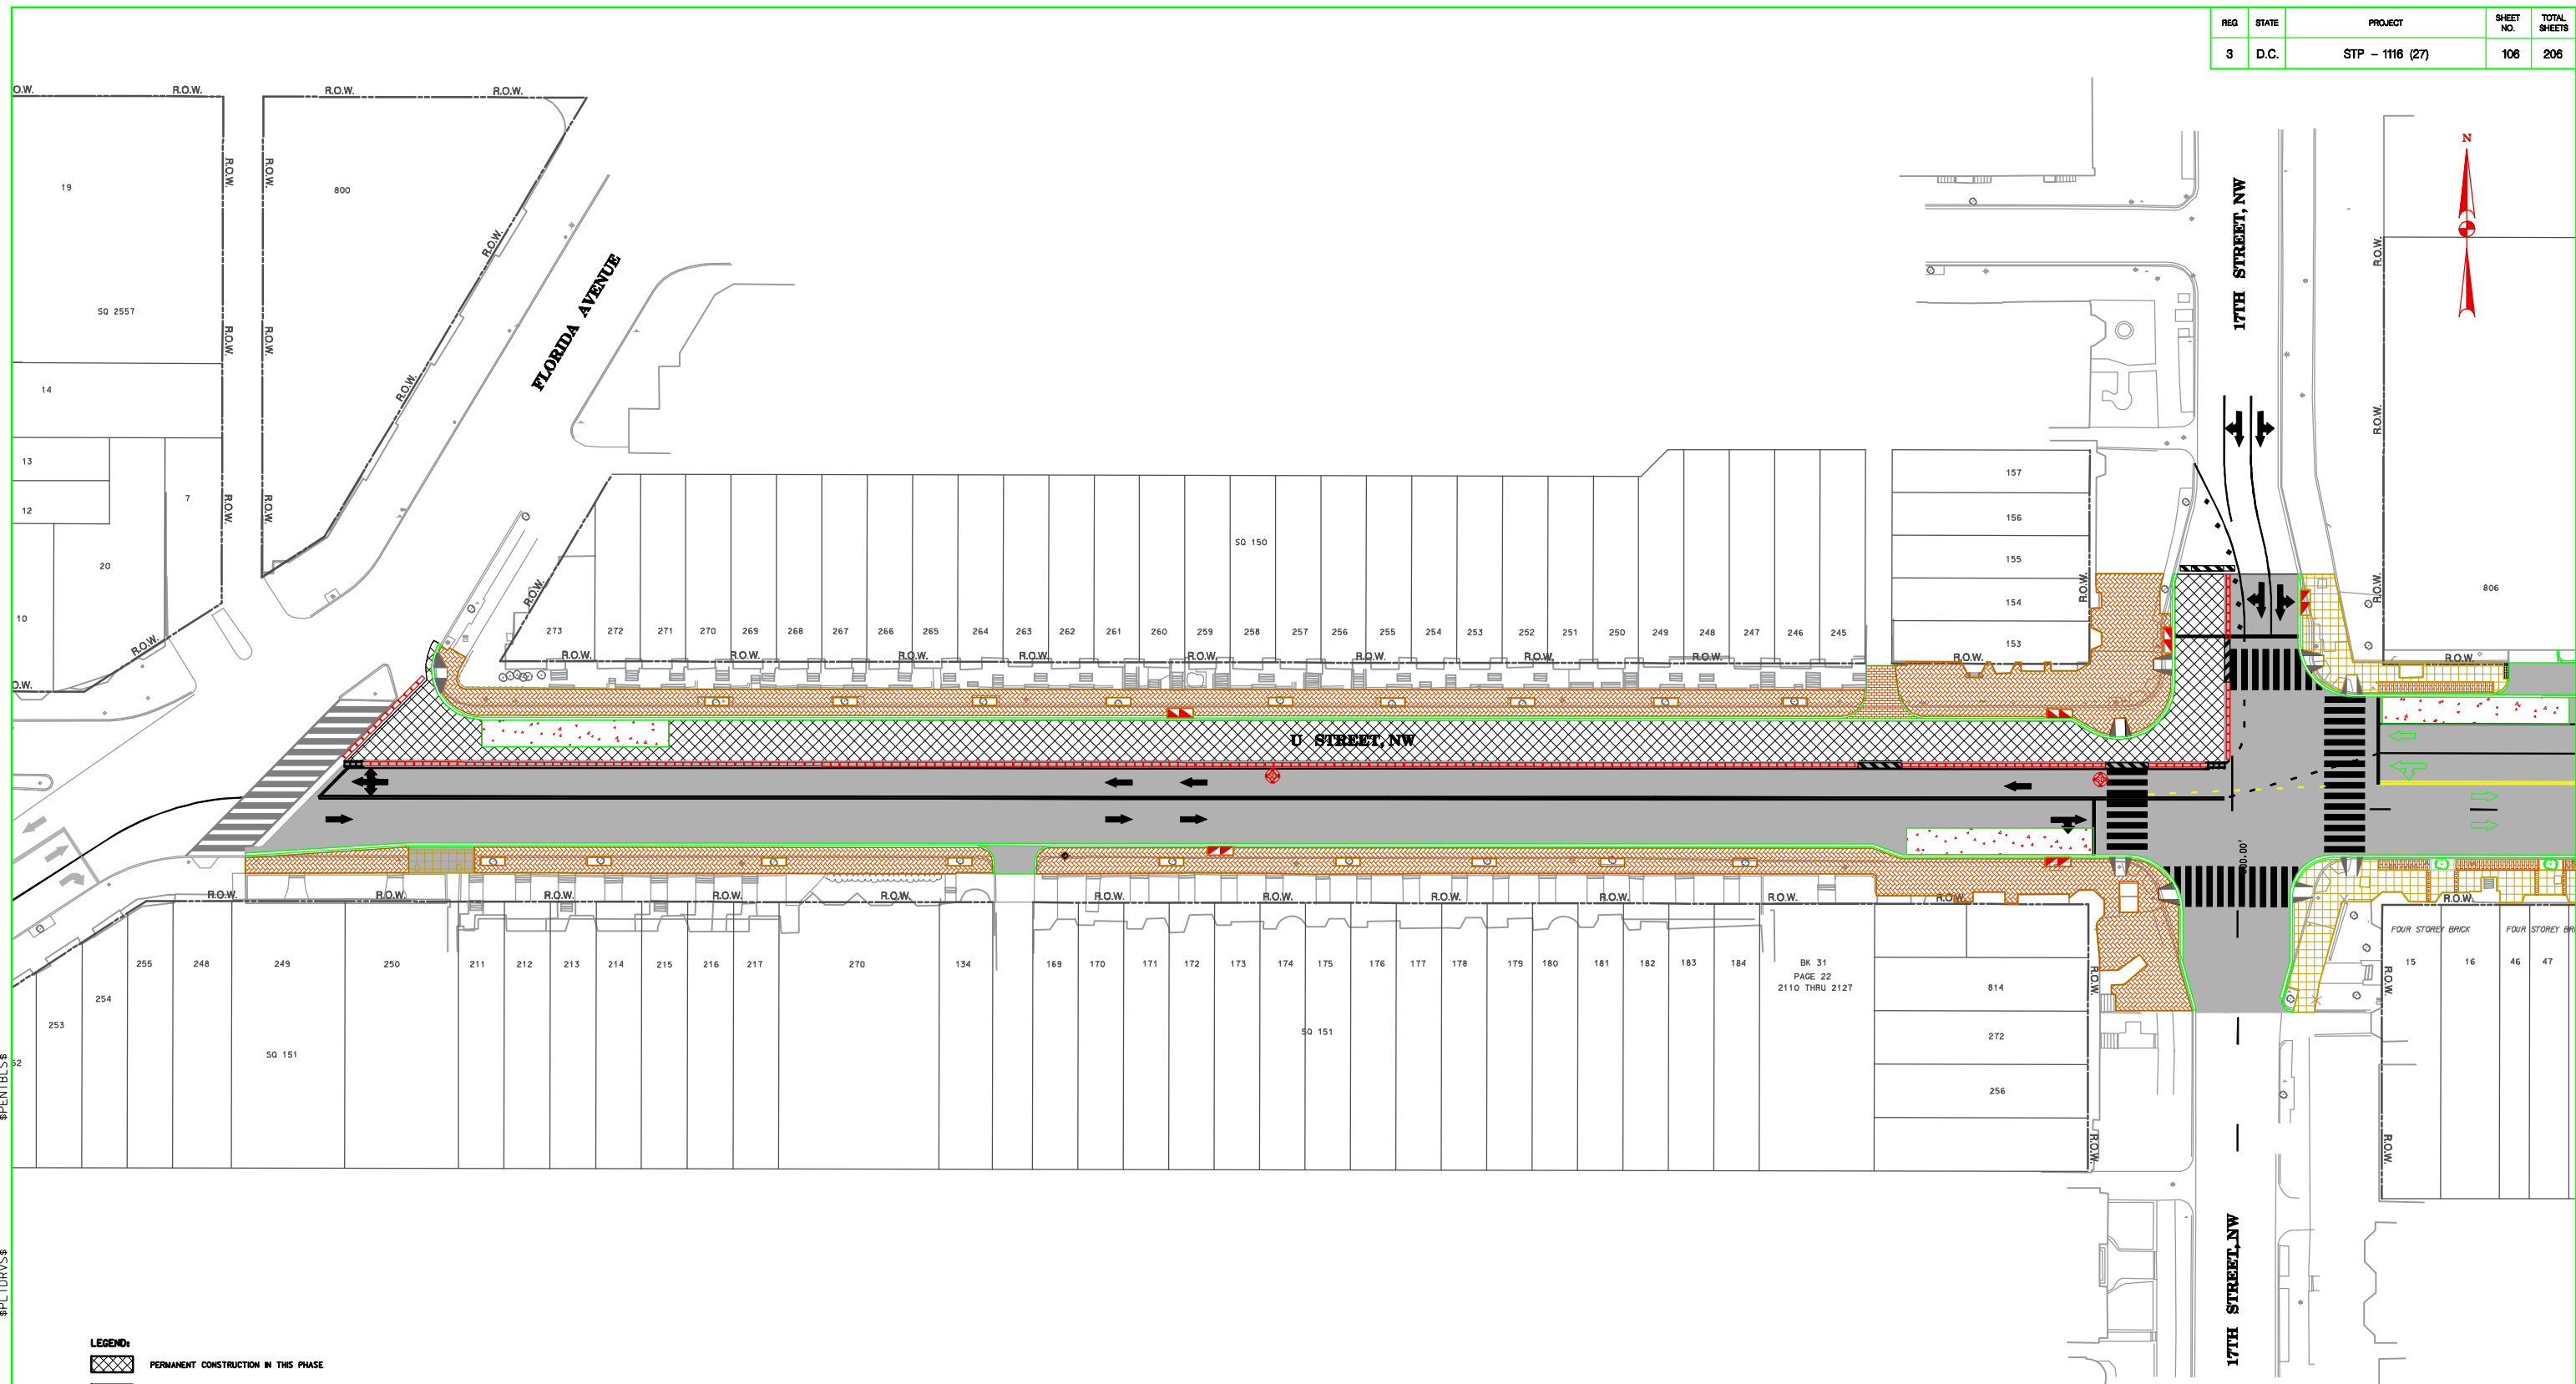

L:\U-Street\TWP\U-Street_M01_05-27-2009\30-pMTN\U-014-17-18-U-Street.dgn
 Tuesday, June 02, 2009 AT 11:59 AM
 \$PENTBLS\$
 \$PLTDRYS\$

- LEGEND:**
- PERMANENT CONSTRUCTION IN THIS PHASE
 - PERMANENT CONSTRUCTION IN PHASE ELATED
 - PERMANENT CONSTRUCTION COMPLETED IN PREVIOUS PHASE
 - PORTABLE PCC TRAFFIC BARRIERS
 - FLAGGER
 - TYPE II BARRICADES
 - TRAFFIC DRUMS
 - CONSTRUCTION ZONE ATTENUATOR
 - TRAFFIC FLOW ARROW
 - SIGN LOCATION SYMBOL
 - SIG. ARROW BOARD

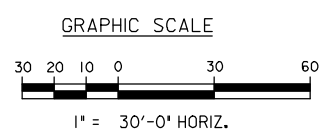

LDICA
 Legion Design / Campbell & Associates
 Consulting Engineers • Washington, D.C.

NO.	DESCRIPTION	NAME	DATE
REVISIONS			

D.C. DEPARTMENT OF TRANSPORTATION
INFRASTRUCTURE PROJECT MANAGEMENT ADMINISTRATION
PROJECT MANAGEMENT DIVISION

RESURFACING / REHABILITATION
OF U STREET, N.W.
FLORIDA AVENUE TO 9TH STREET

MAINTENANCE OF TRAFFIC PLANS
17TH STREET TO 18TH STREET

PROJECT ENG. <u>RMU</u> DESIGNED BY <u>RMU/MLC</u> CHECKED BY <u>RMU/AE/JDC</u> DRAWN BY <u>RMU/SQL/GSS</u> PROJECT MGR. <u>MPM</u>	DIVISION CHIEF
DATE _____	
FILE _____	
SHEET 106 OF 206	