



REG	STATE	PROJECT	SHEET NO.	TOTAL SHEETS
3	D.C.	STP - 1116 (27)	105	206

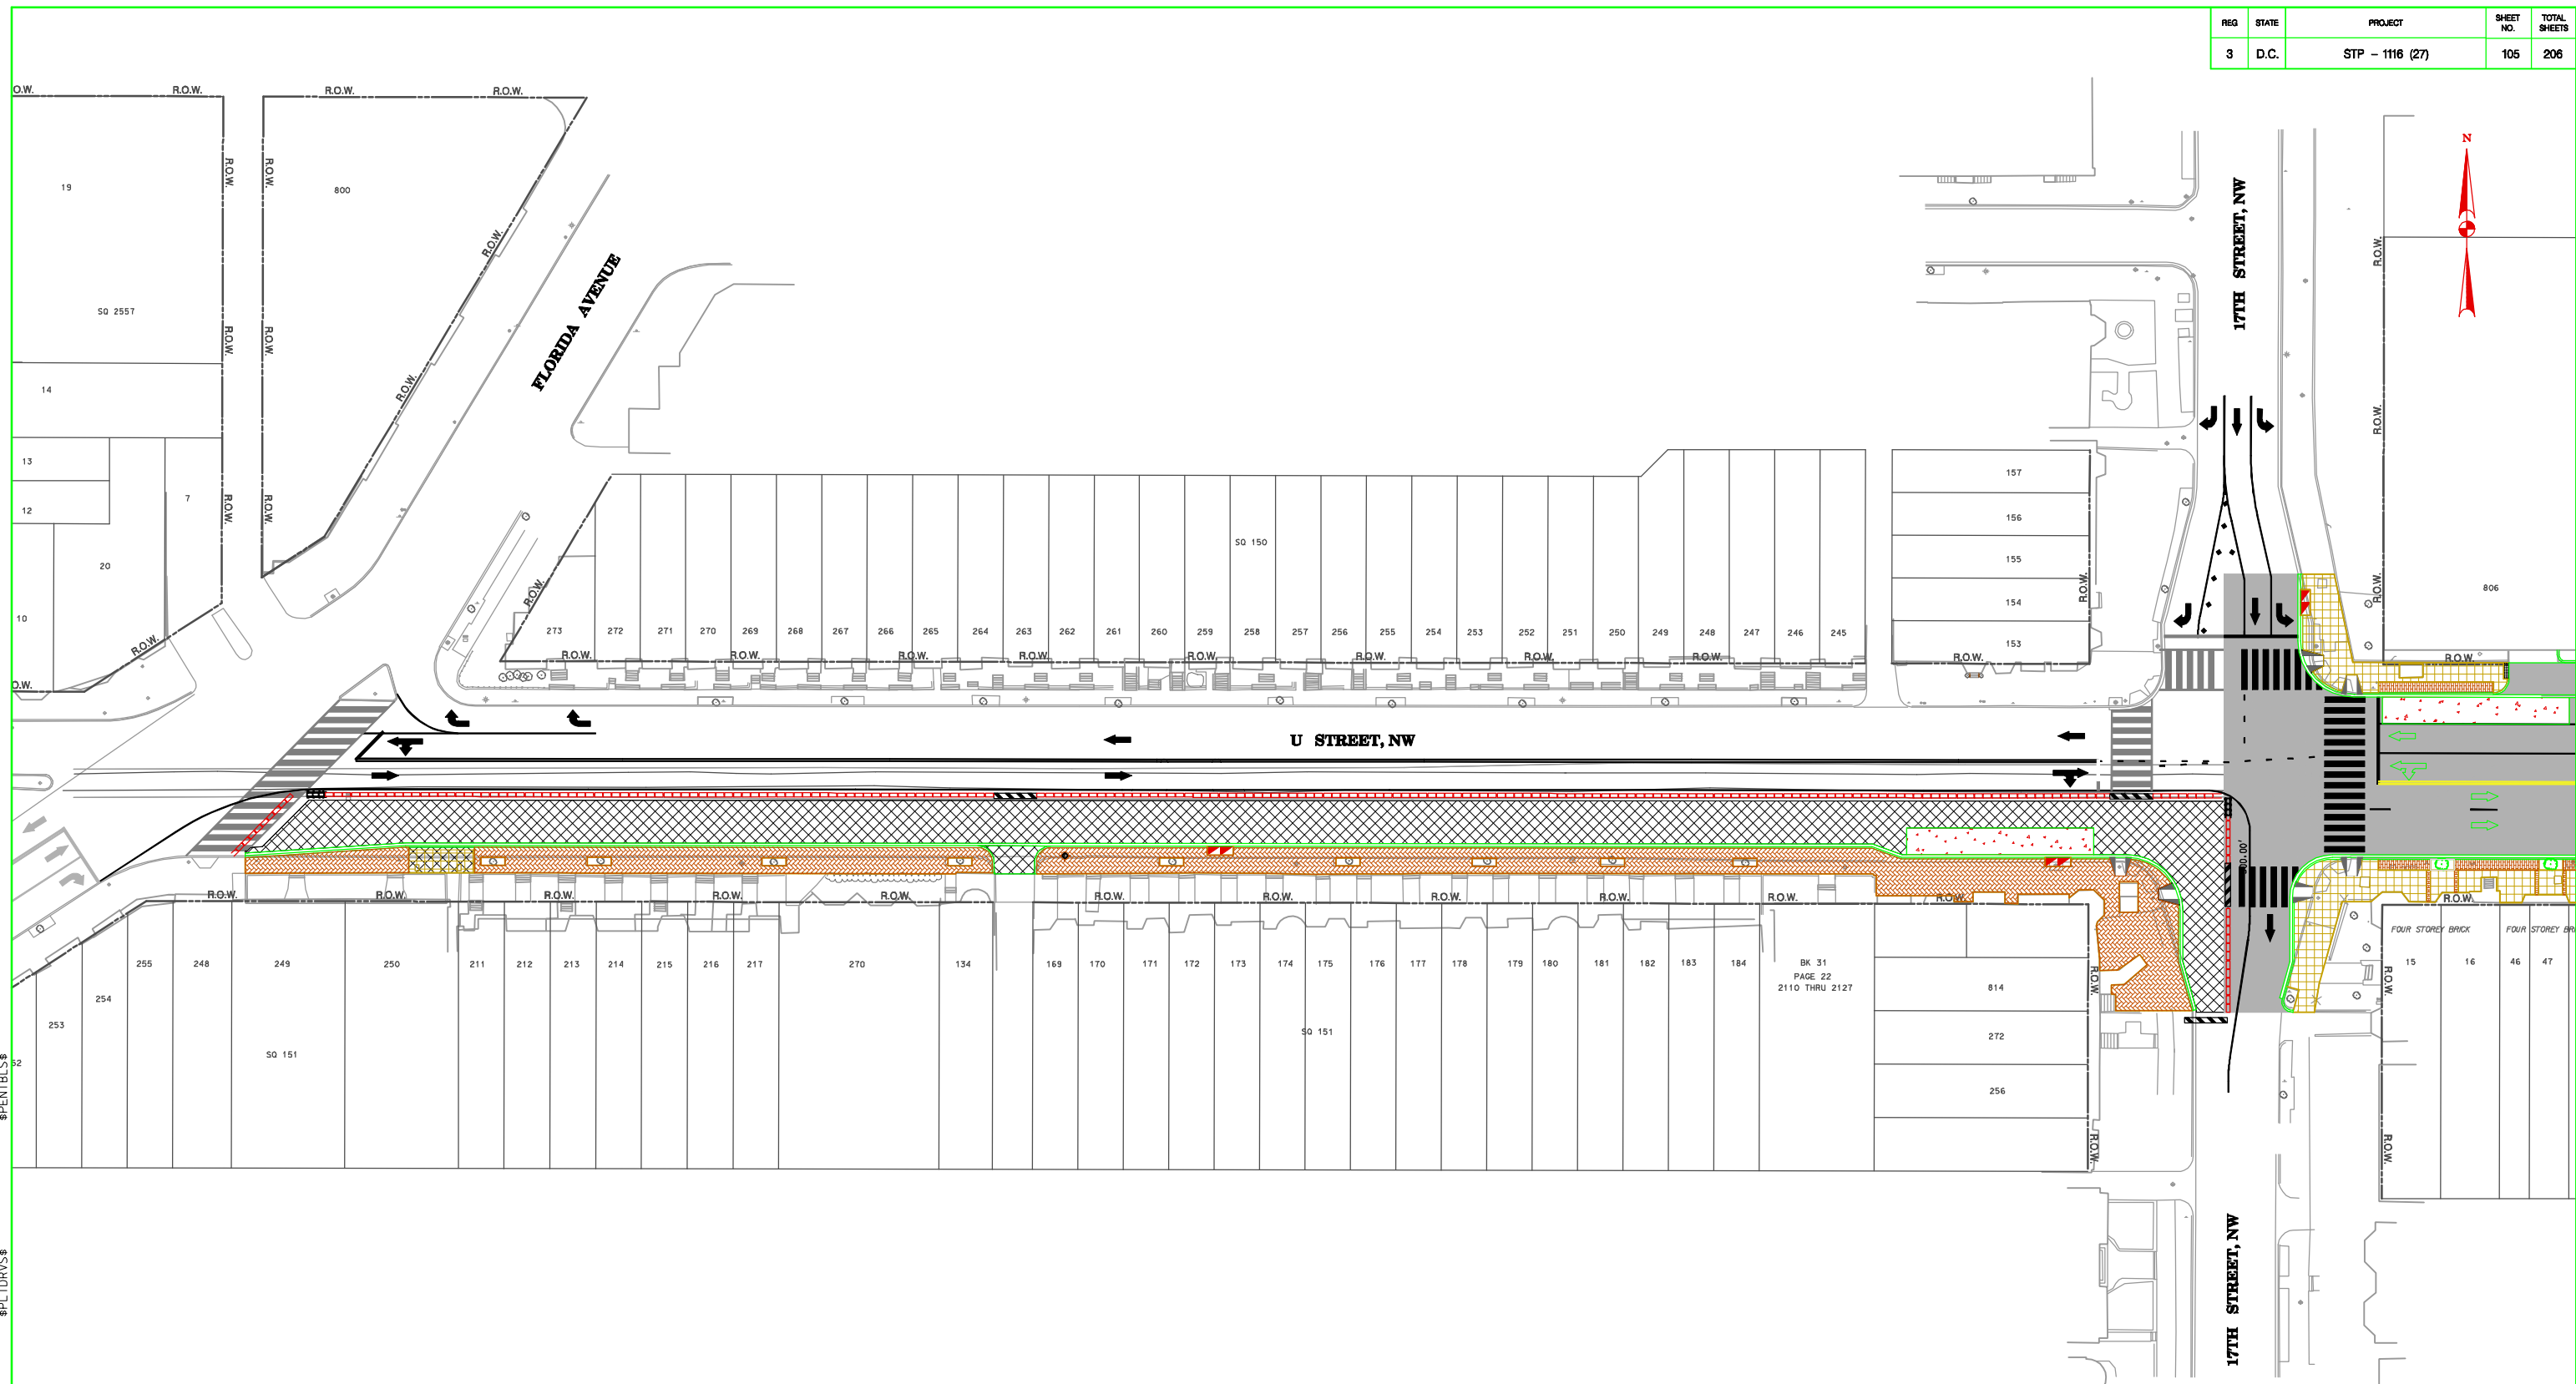

L:\U\_Street\TWP\US1\MTI\_05-27-2009\30-pMTNEW-012-17-18-18street.dgn  
 Tuesday, June 02, 2009 AT 11:58 AM  
 \$PLTDRVS\$  
 \$PENTBL\$

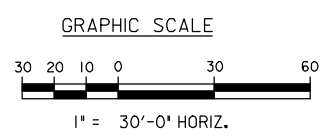

**LDICA**  
 Legion Design / Campbell & Associates  
 Consulting Engineers • Washington, D.C.

NO.	DESCRIPTION	NAME	DATE
REVISIONS			

**D.C. DEPARTMENT OF TRANSPORTATION**  
**INFRASTRUCTURE PROJECT MANAGEMENT ADMINISTRATION**  
**PROJECT MANAGEMENT DIVISION**

**RESURFACING / REHABILITATION**  
**OF U STREET, N.W.**  
**FLORIDA AVENUE TO 9TH STREET**

**MAINTENANCE OF TRAFFIC PLANS**  
**17TH STREET TO 18TH STREET**

PROJECT ENG. RMJ DESIGNED BY RMJ/MLC CHECKED BY MFM/AE/JDC DRAWN BY RMJ/GUL/GSS PROJECT MGR. MFM	DIVISION CHIEF
DATE _____	
FILE _____	
SHEET 105 OF 206	