


REG	STATE	PROJECT	SHEET NO.	TOTAL SHEETS
3	D.C.	STP - 1116 (27)		206

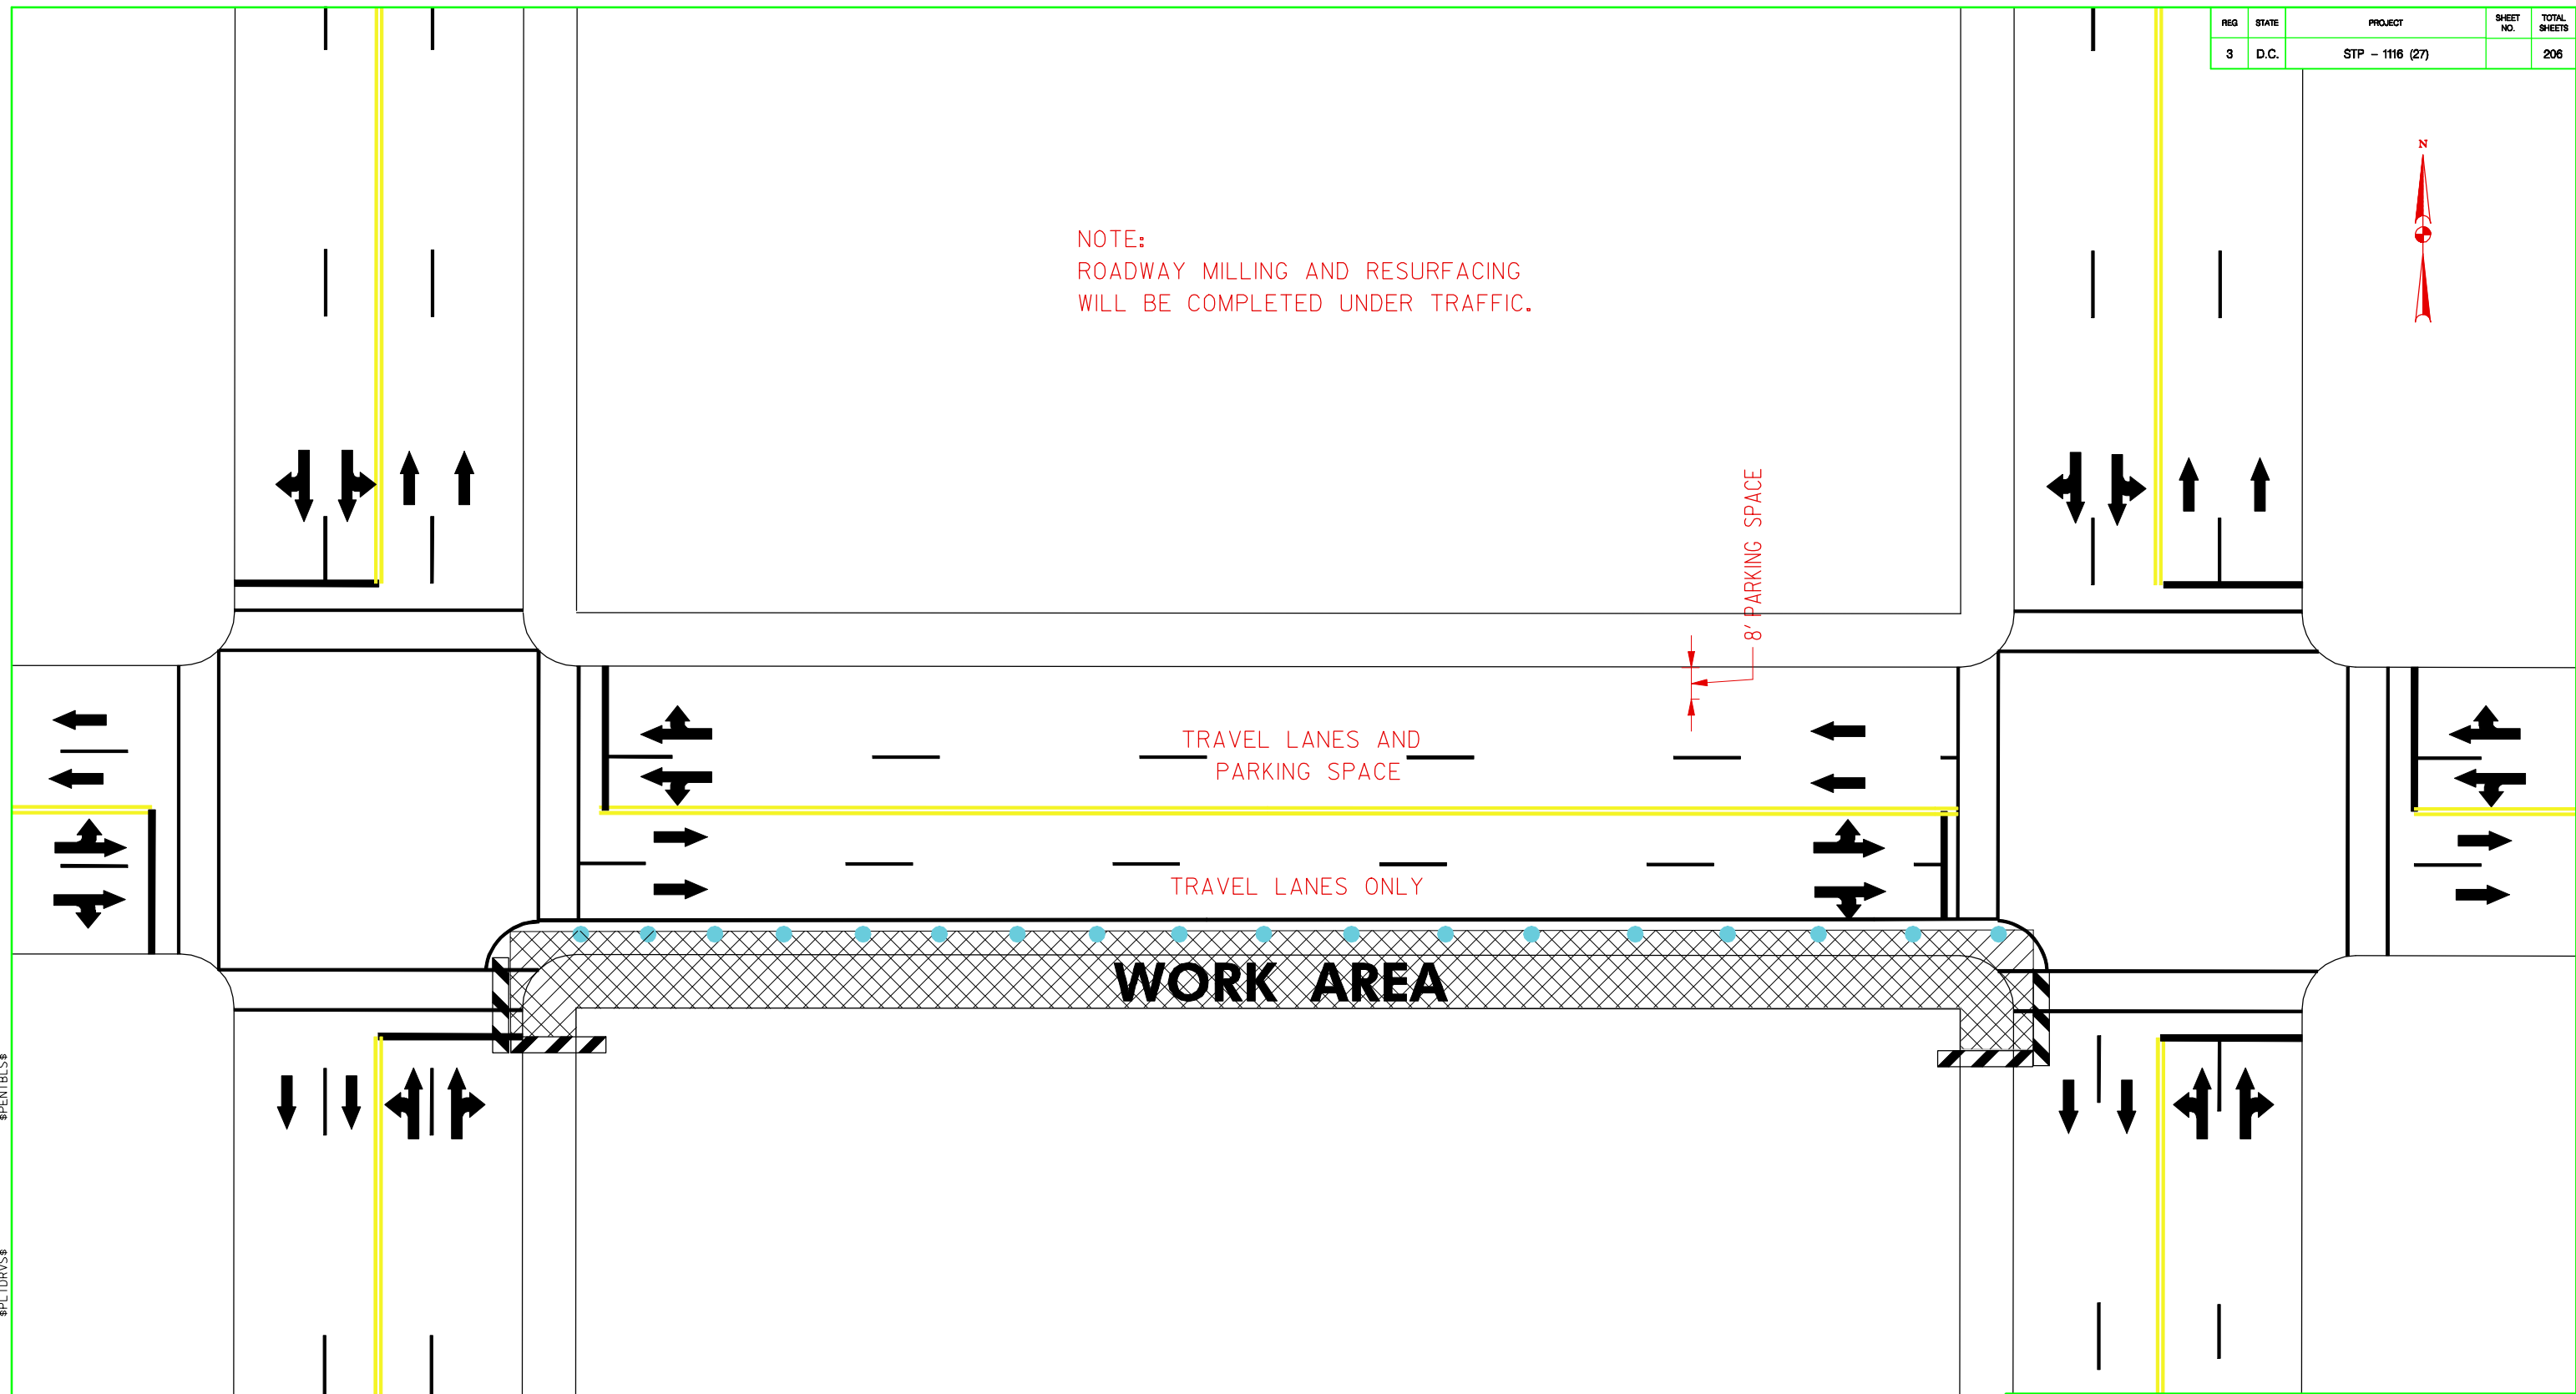

NOTE:
ROADWAY MILLING AND RESURFACING
WILL BE COMPLETED UNDER TRAFFIC.



I:\U Street\Presentations\061208 Presentation\Microstation Files\pMT-L45-005-illustration.dgn
 \$PLTDRVS\$
 \$PENTBLS\$
 Friday, May 29, 2009 AT 11:37 AM

WORK AREA



NO.	DESCRIPTION	NAME	DATE
REVISIONS			

D.C. DEPARTMENT OF TRANSPORTATION
 INFRASTRUCTURE PROJECT MANAGEMENT ADMINISTRATION
 PROJECT MANAGEMENT DIVISION

RESURFACING / REHABILITATION
 OF U STREET, N.W.
 FLORIDA AVENUE TO 9TH STREET

MAINTENANCE OF TRAFFIC
 TYPICAL SECTION - RESURFACING
 9TH STREET TO 14TH STREET

PROJECT ENG. RMU DESIGNED BY RMU/MLC CHECKED BY MEM/AE/JDC DRAWN BY RMU/GUL/GSS PROJECT MGR. MEM	DIVISION CHIEF
DATE _____	
FILE _____	
SHEET _____	OF 206